


PLANTA ESTRUCTURAL CUBIERTA

ESC. 1:50

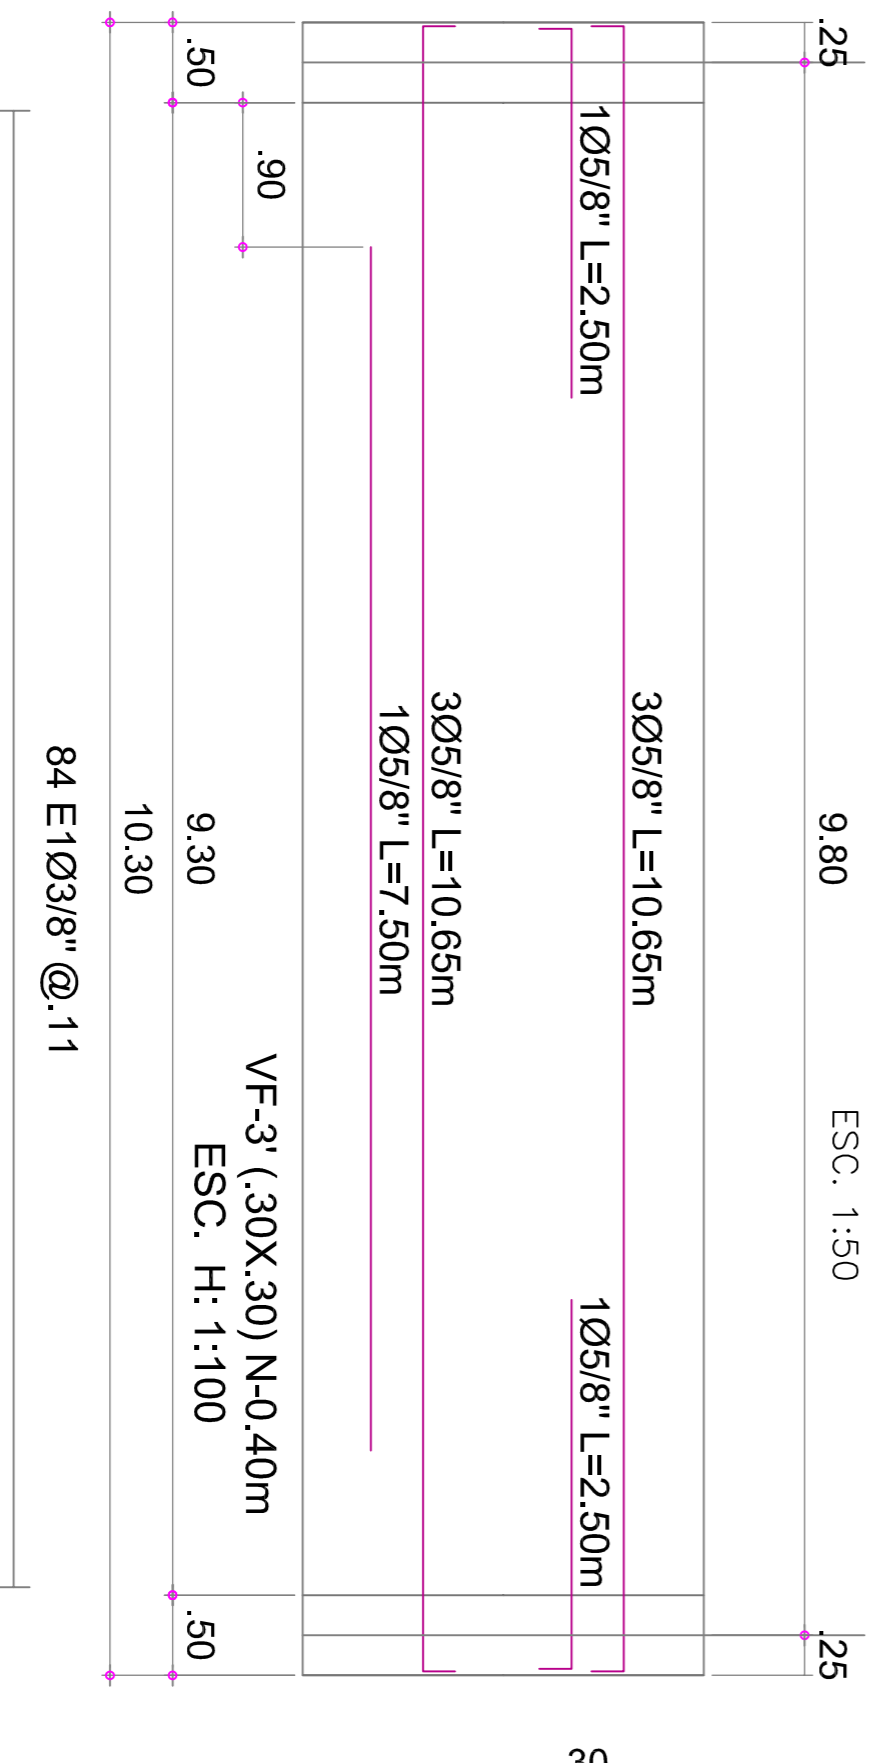


DETALLE 44: PLANTA ANCLAJE COLUMNA EN PERFIL PTE (135X135X4.00mm) Y EN PEDESTAL DE CONCRETO (.50X.50)

ESC. 1:10

PLANTA ESTRUCTURAL CIMENTACION

ESC. 1:50

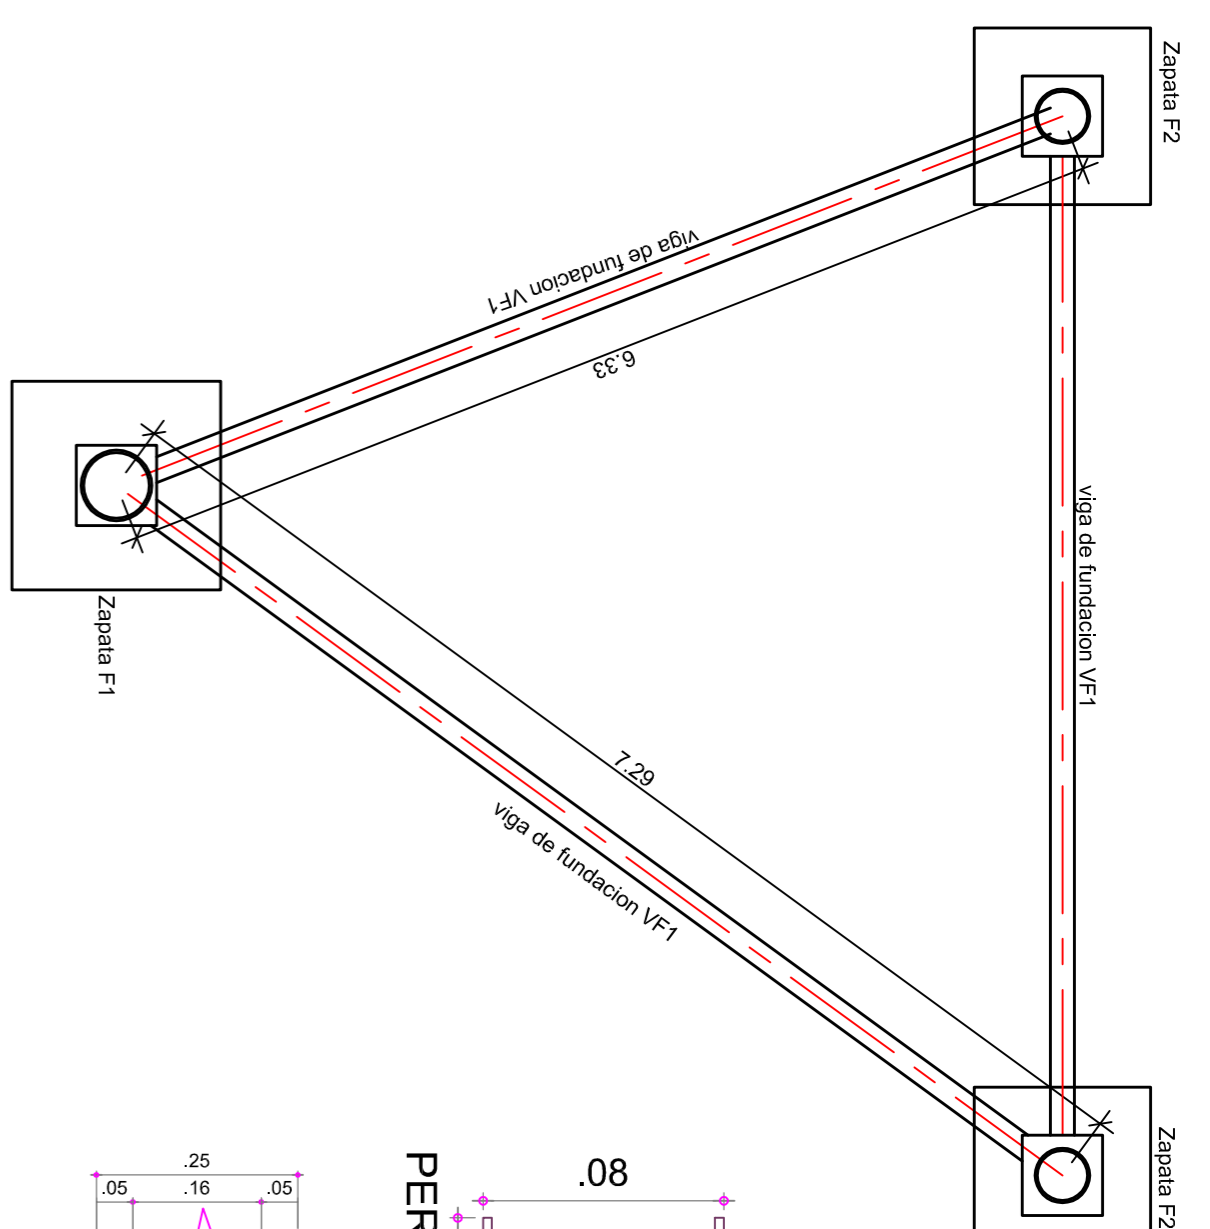

CUADRO ESTRIBOS VIGAS FUNDACION				
DIAGRAMA	Tipo	Diámetro	Anchura(cm)	Albura(cm)
17	EST E1	Ø3/8"	17.00	17.00
10	EST E1	Ø3/8"	17.00	17.00
17	EST E1	Ø3/8"	17.00	17.00
10	EST E1	Ø3/8"	17.00	17.00
17	EST E1	Ø3/8"	17.00	17.00
10	EST E1	Ø3/8"	17.00	17.00

DETALLE 1: PLANTA CONEXION ENTRE VIGUETAS W10"X12, ZONA CUBIERTA

ESC. 1:10

